




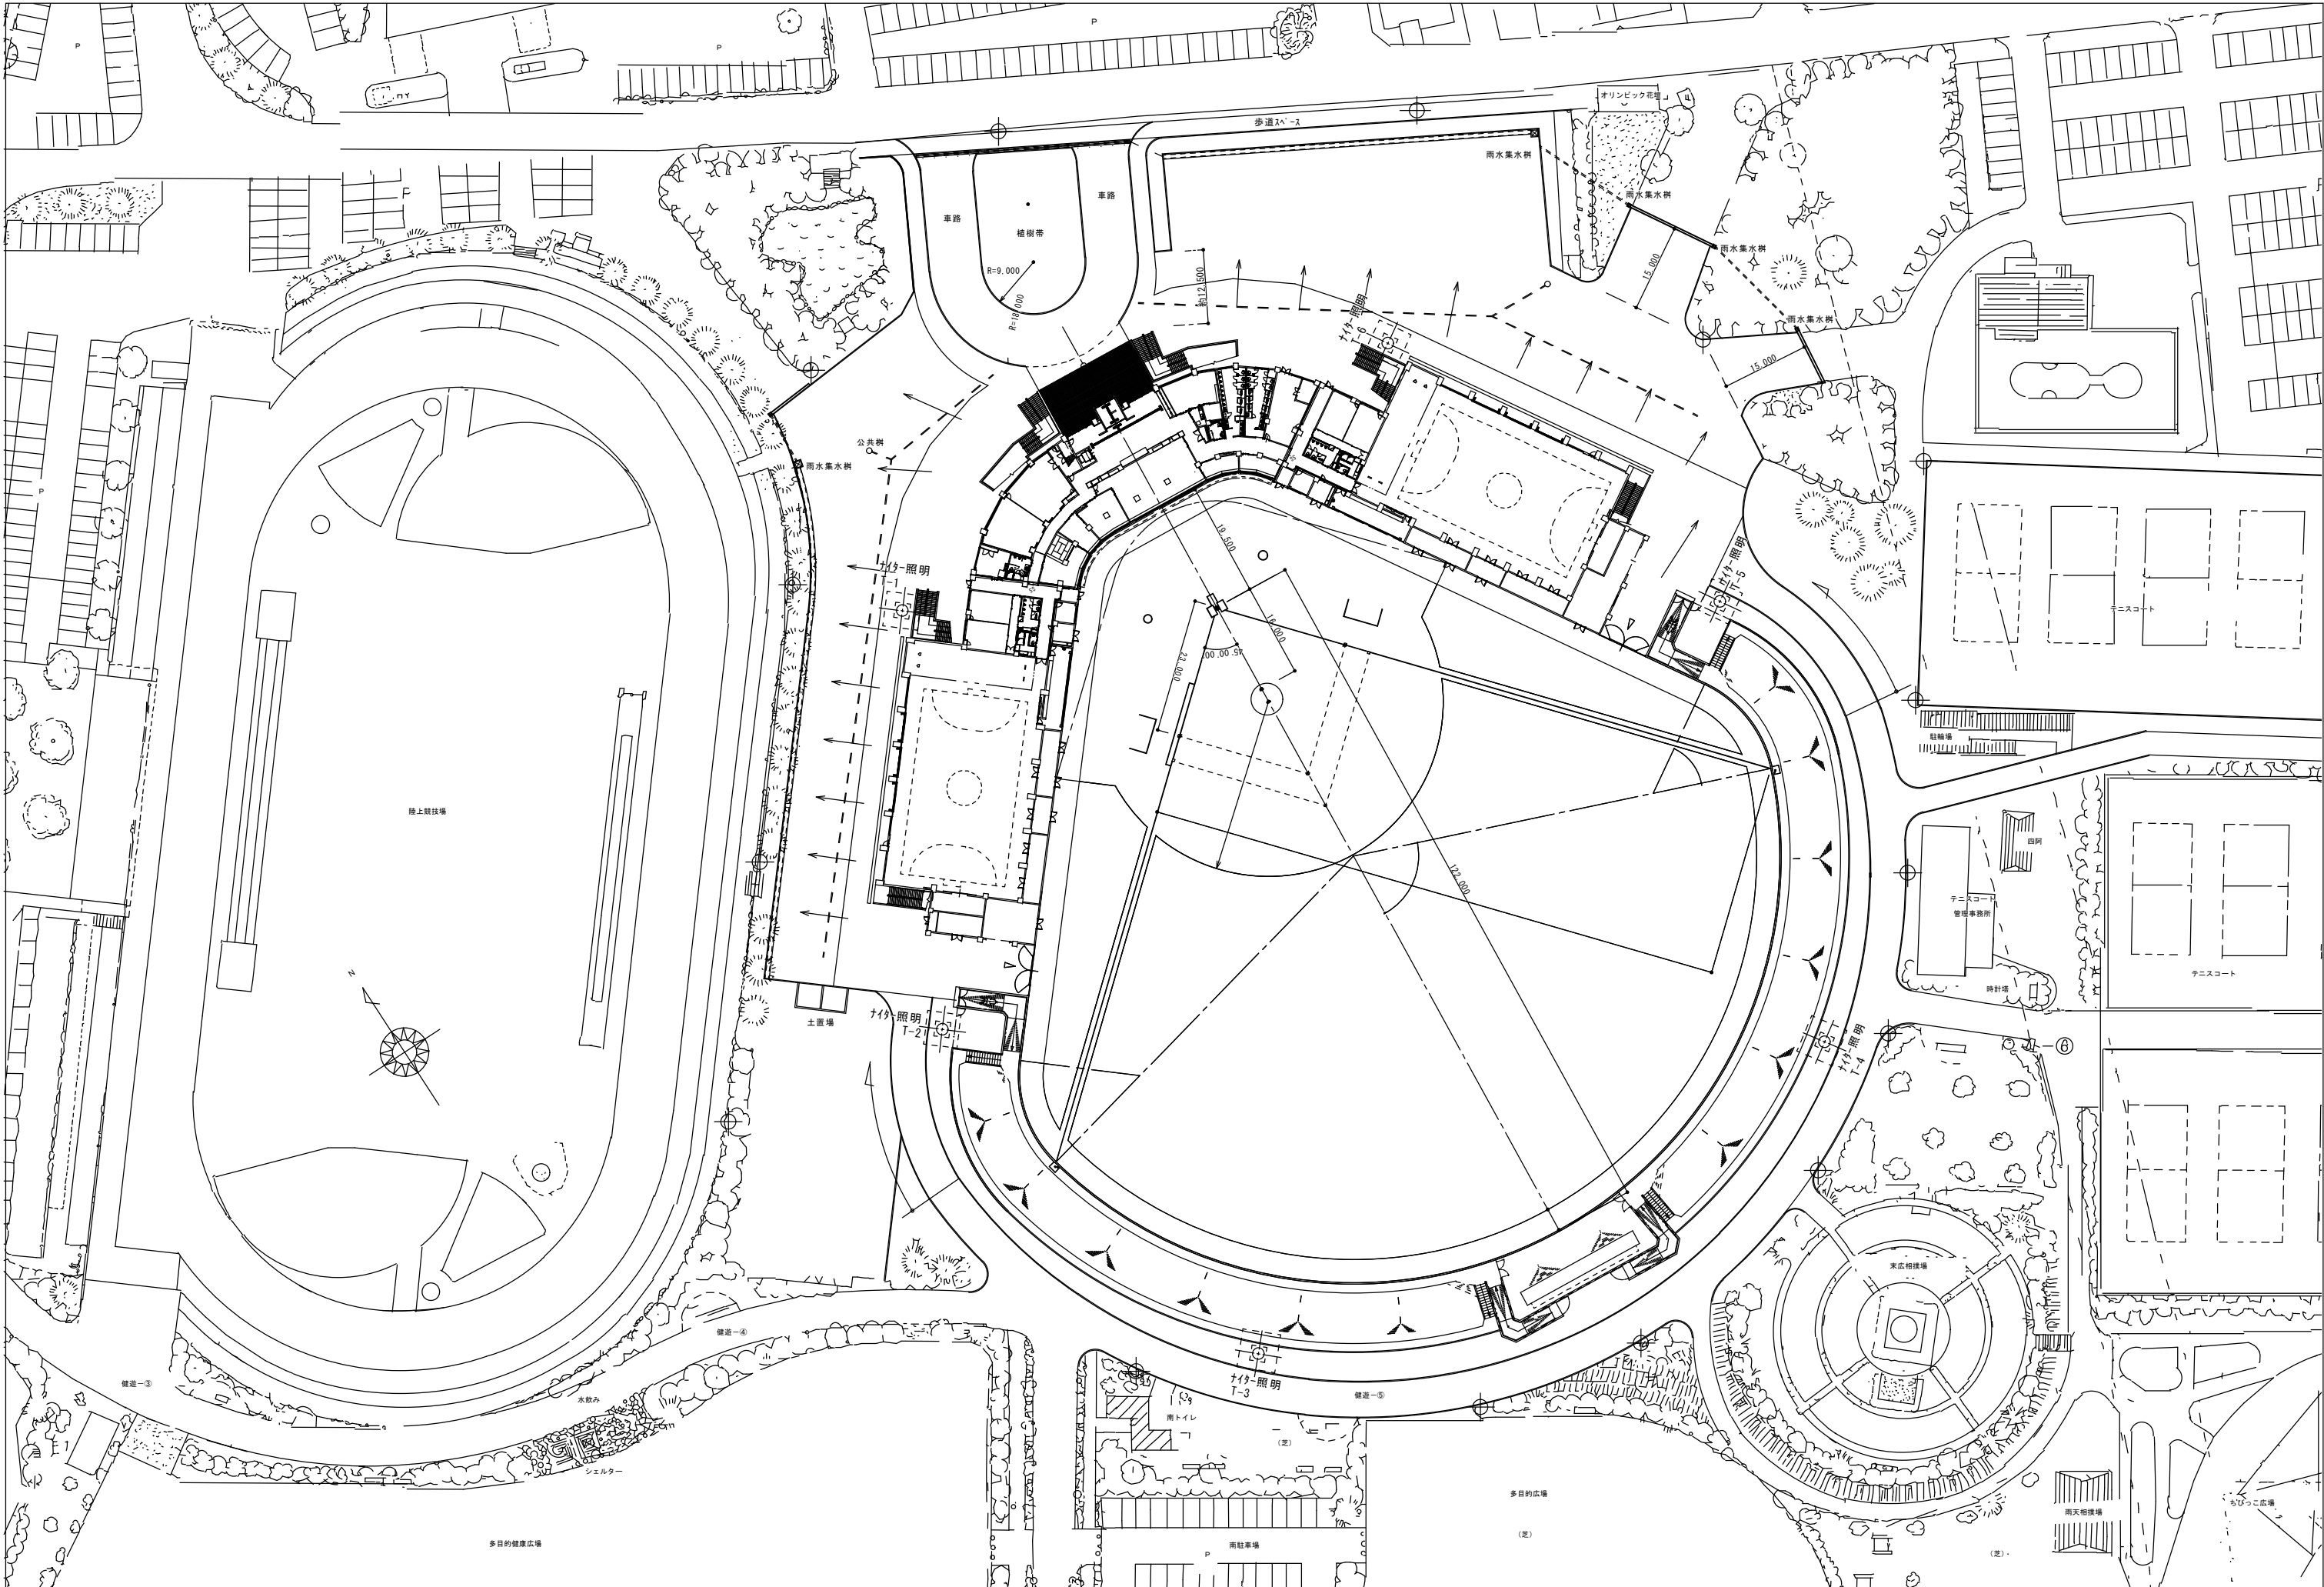


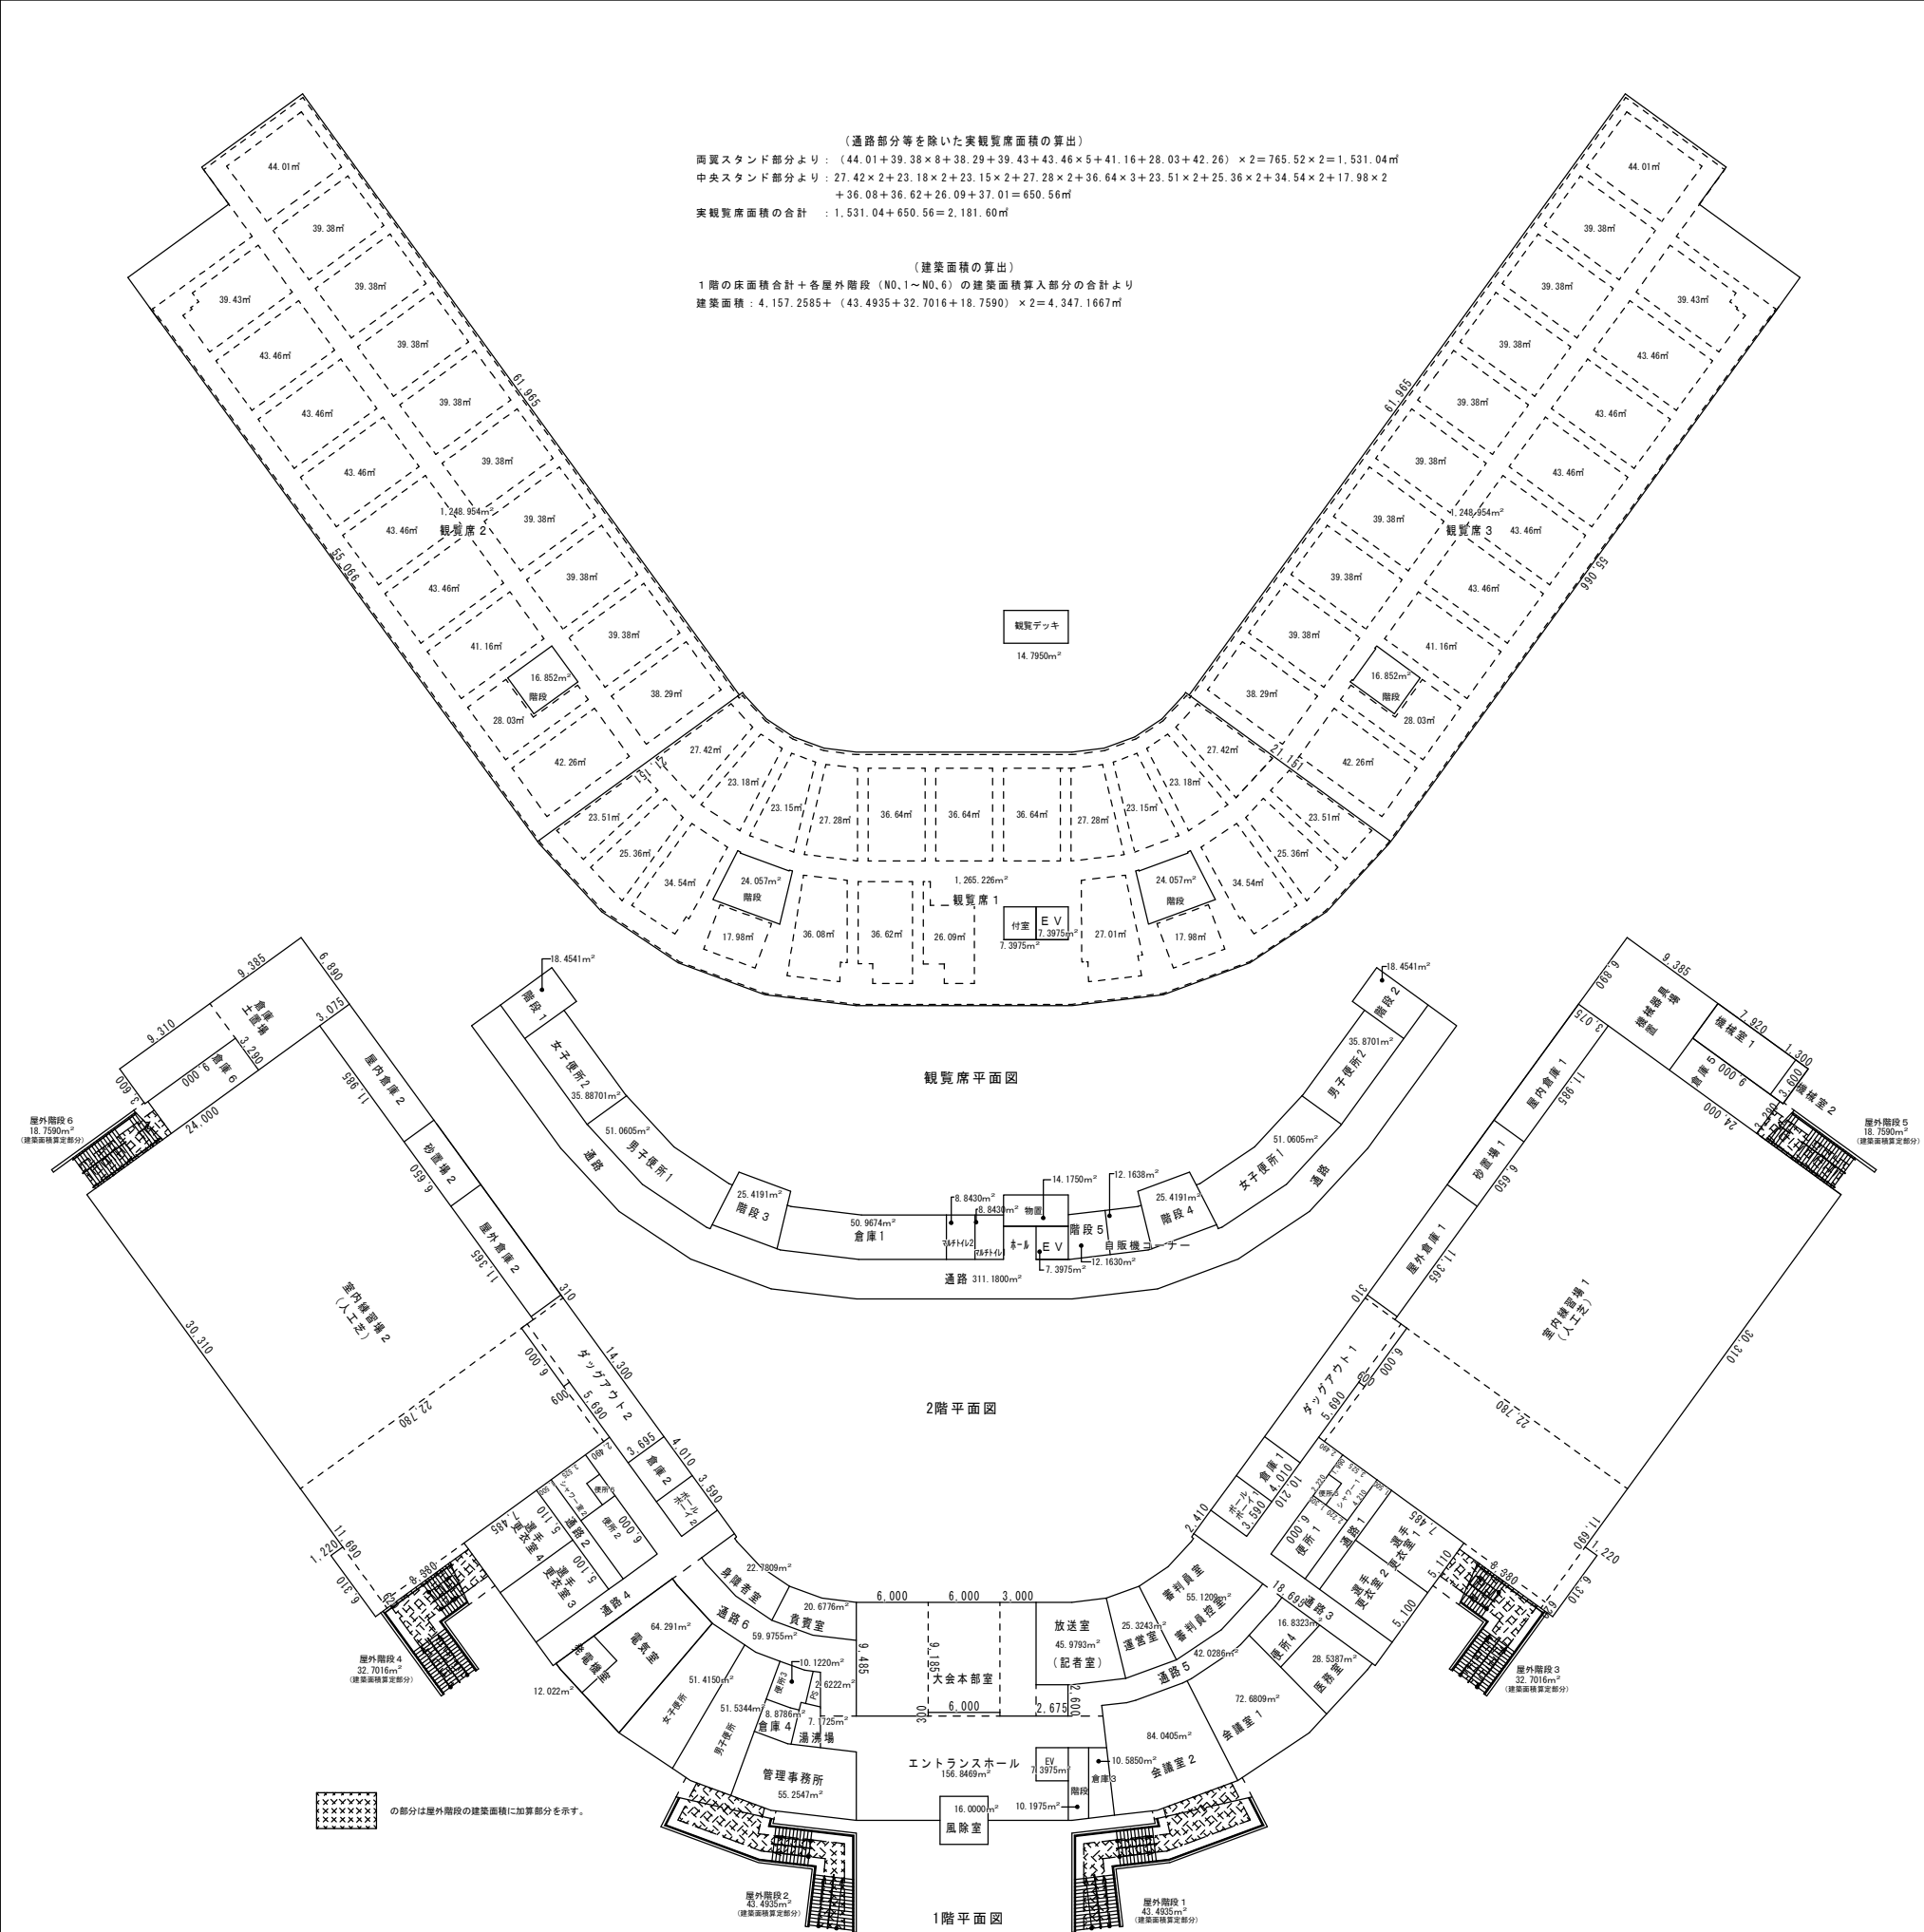


床面積計算表				
	室名	計算式	小計	合計
1階	倉庫、土置場	9.385+6.890 +9.310+3.600	98.1787	
	室内練習場 1	24.000+30.310 +22.780+11.690 +5.690+0.600 +8.380+0.620 +16.2 +1.22+6.31+2	1,033.9442	
	室内練習場 2	24.000+30.310 +22.780+11.690 +5.690+0.600 +8.380+0.620 +16.2 +1.22+6.31+2	1,033.9442	
	屋内倉庫 1	3.075+11.985	36.8538	
	屋内倉庫 2	3.075+11.985	36.8538	
	砂置場 1	3.075+6.650	20.4487	
	砂置場 2	3.075+6.650	20.4487	
	屋外倉庫 1	3.075+11.365	34.9473	
	屋外倉庫 2	3.075+11.365	34.9473	
	ダックアウト 1	3.695+14.300 +0.600+6.000 +3.075+0.310	57.3917	
	ダックアウト 2	3.695+14.300 +0.600+6.000 +3.075+0.310	57.3917	
	選手更衣室 1	7.485+5.110	38.2483	
	選手更衣室 2	7.485+5.100	38.1735	
	選手更衣室 3	7.485+5.100	38.1735	
	選手更衣室 4	7.485+5.110	38.2483	
	通路 1	1.500+10.210	15.3150	
	通路 2	1.500+10.210	15.3150	
	通路 3	2.490+10.210 +2.410+18.695	70.4778	
	通路 4	2.490+10.210 +2.410+18.695	70.4778	
	通路 5	CADより 42.0286	42.0286	
	通路 6	CADより 59.9755	59.9755	
	シャワー室 1	4.210+2.22 +1.305+1.99	11.9432	
	シャワー室 2	4.210+2.22 +1.305+1.99	11.9432	
	便所 1	3.525+6.000	21.1500	
	便所 2	3.525+6.000	21.1500	
	便所 3	CADより 6.3124	6.3124	
	便所 4	CADより 16.8323	16.8323	
	便所 5	2.22+1.305	2.8971	
	便所 6	2.22+1.305	2.8971	
	倉庫 1	4.010+3.695	14.8169	
	倉庫 2	4.010+3.695	14.8169	
	倉庫 3	CADより 10.5850	10.5850	
	倉庫 4	CADより 8.8786	8.8786	
	倉庫 5	9.00+3.290	29.6100	
	倉庫 6	9.00+3.290	29.6100	
	ボールボーイ室1	3.695+3.590	13.2650	
	ボールボーイ室2	3.695+3.590	13.2650	
	身障者用観覧室	CADより 22.7809	22.7809	
	貴賓室	CADより 20.6776	20.6776	
	機械室 1 2	7.920+3.600 +1.300+3.600	33.5160	
	電気室	CADより 64.291	64.2910	
	発電機室	CADより 12.022	12.0220	
	女子便所	CADより 51.4150	51.4150	
	男子便所	CADより 51.5344	51.5344	
	管理事務所	CADより 55.2547	55.2547	
	湯沸室、P S	CADより 7.1725 +2.6222=9.7947	9.7947	
	大会本部室	9.485+6.000 +9.1845+6.000 +9.485+3.000 +2.675+2.600	147.4270	
	放送室	CADより 45.9793	45.9793	
	運営室	CADより 25.3243	25.3243	
	審判員室	CADより 55.1209	55.1209	
	会議室 1	CADより 72.6809	72.6809	
	会議室 2	CADより 84.0405	84.0405	
	医務室	CADより 28.5387	28.5387	
	エントランスホール	CADより 156.8469	156.8469	
	階段	CADより 10.1975	10.1975	
	E V	CADより 7.3975	7.3975	
	風除室	CADより 16.0000	16.0000	
	機械器具置場	9.385+6.890	64.6626	
	小計		4,157.2585	4,157.2585
2階	階段室 1	CADより 18.4541	18.4541	
	階段室 2	CADより 18.4541	18.4541	
	階段室 3	CADより 25.4191	25.4191	
	階段室 4	CADより 25.4191	25.4191	
	階段室 5	CADより 12.1630	12.1630	
	倉庫1 自販機コーナー物置	CADより 50.9674 +12.1638 +14.1750=77.3062	77.3062	
	男子便所 1	CADより 51.0605	51.0605	
	女子便所 1	CADより 51.0605	51.0605	
	男子便所 2	CADより 35.8701	35.8701	
	女子便所 2	CADより 35.8701	35.8701	
観覧席	マルチトイレ 1, 2	CADより 8.8430 +8.8430=17.6860	17.6860	
	通路	CADより 311.1800	311.1800	
	小計		679.9428	679.9428
	観覧席 1	CADより 1265.226㎡－(階段24.057×2+E V 7.3975㎡+付室7.3975㎡)	1,202.3170	
	観覧席 2	CADより 1248.954㎡－(階段16.852㎡)	1,232.1020	
	観覧席 3	CADより 1248.954㎡－(階段16.852㎡)	1,232.1020	
	付室、観覧デッキ	CADより 7.3975 +14.7950 =22.1925	22.1925	
	小計		3,688.7135	3,688.7135
合計				8,525.9148

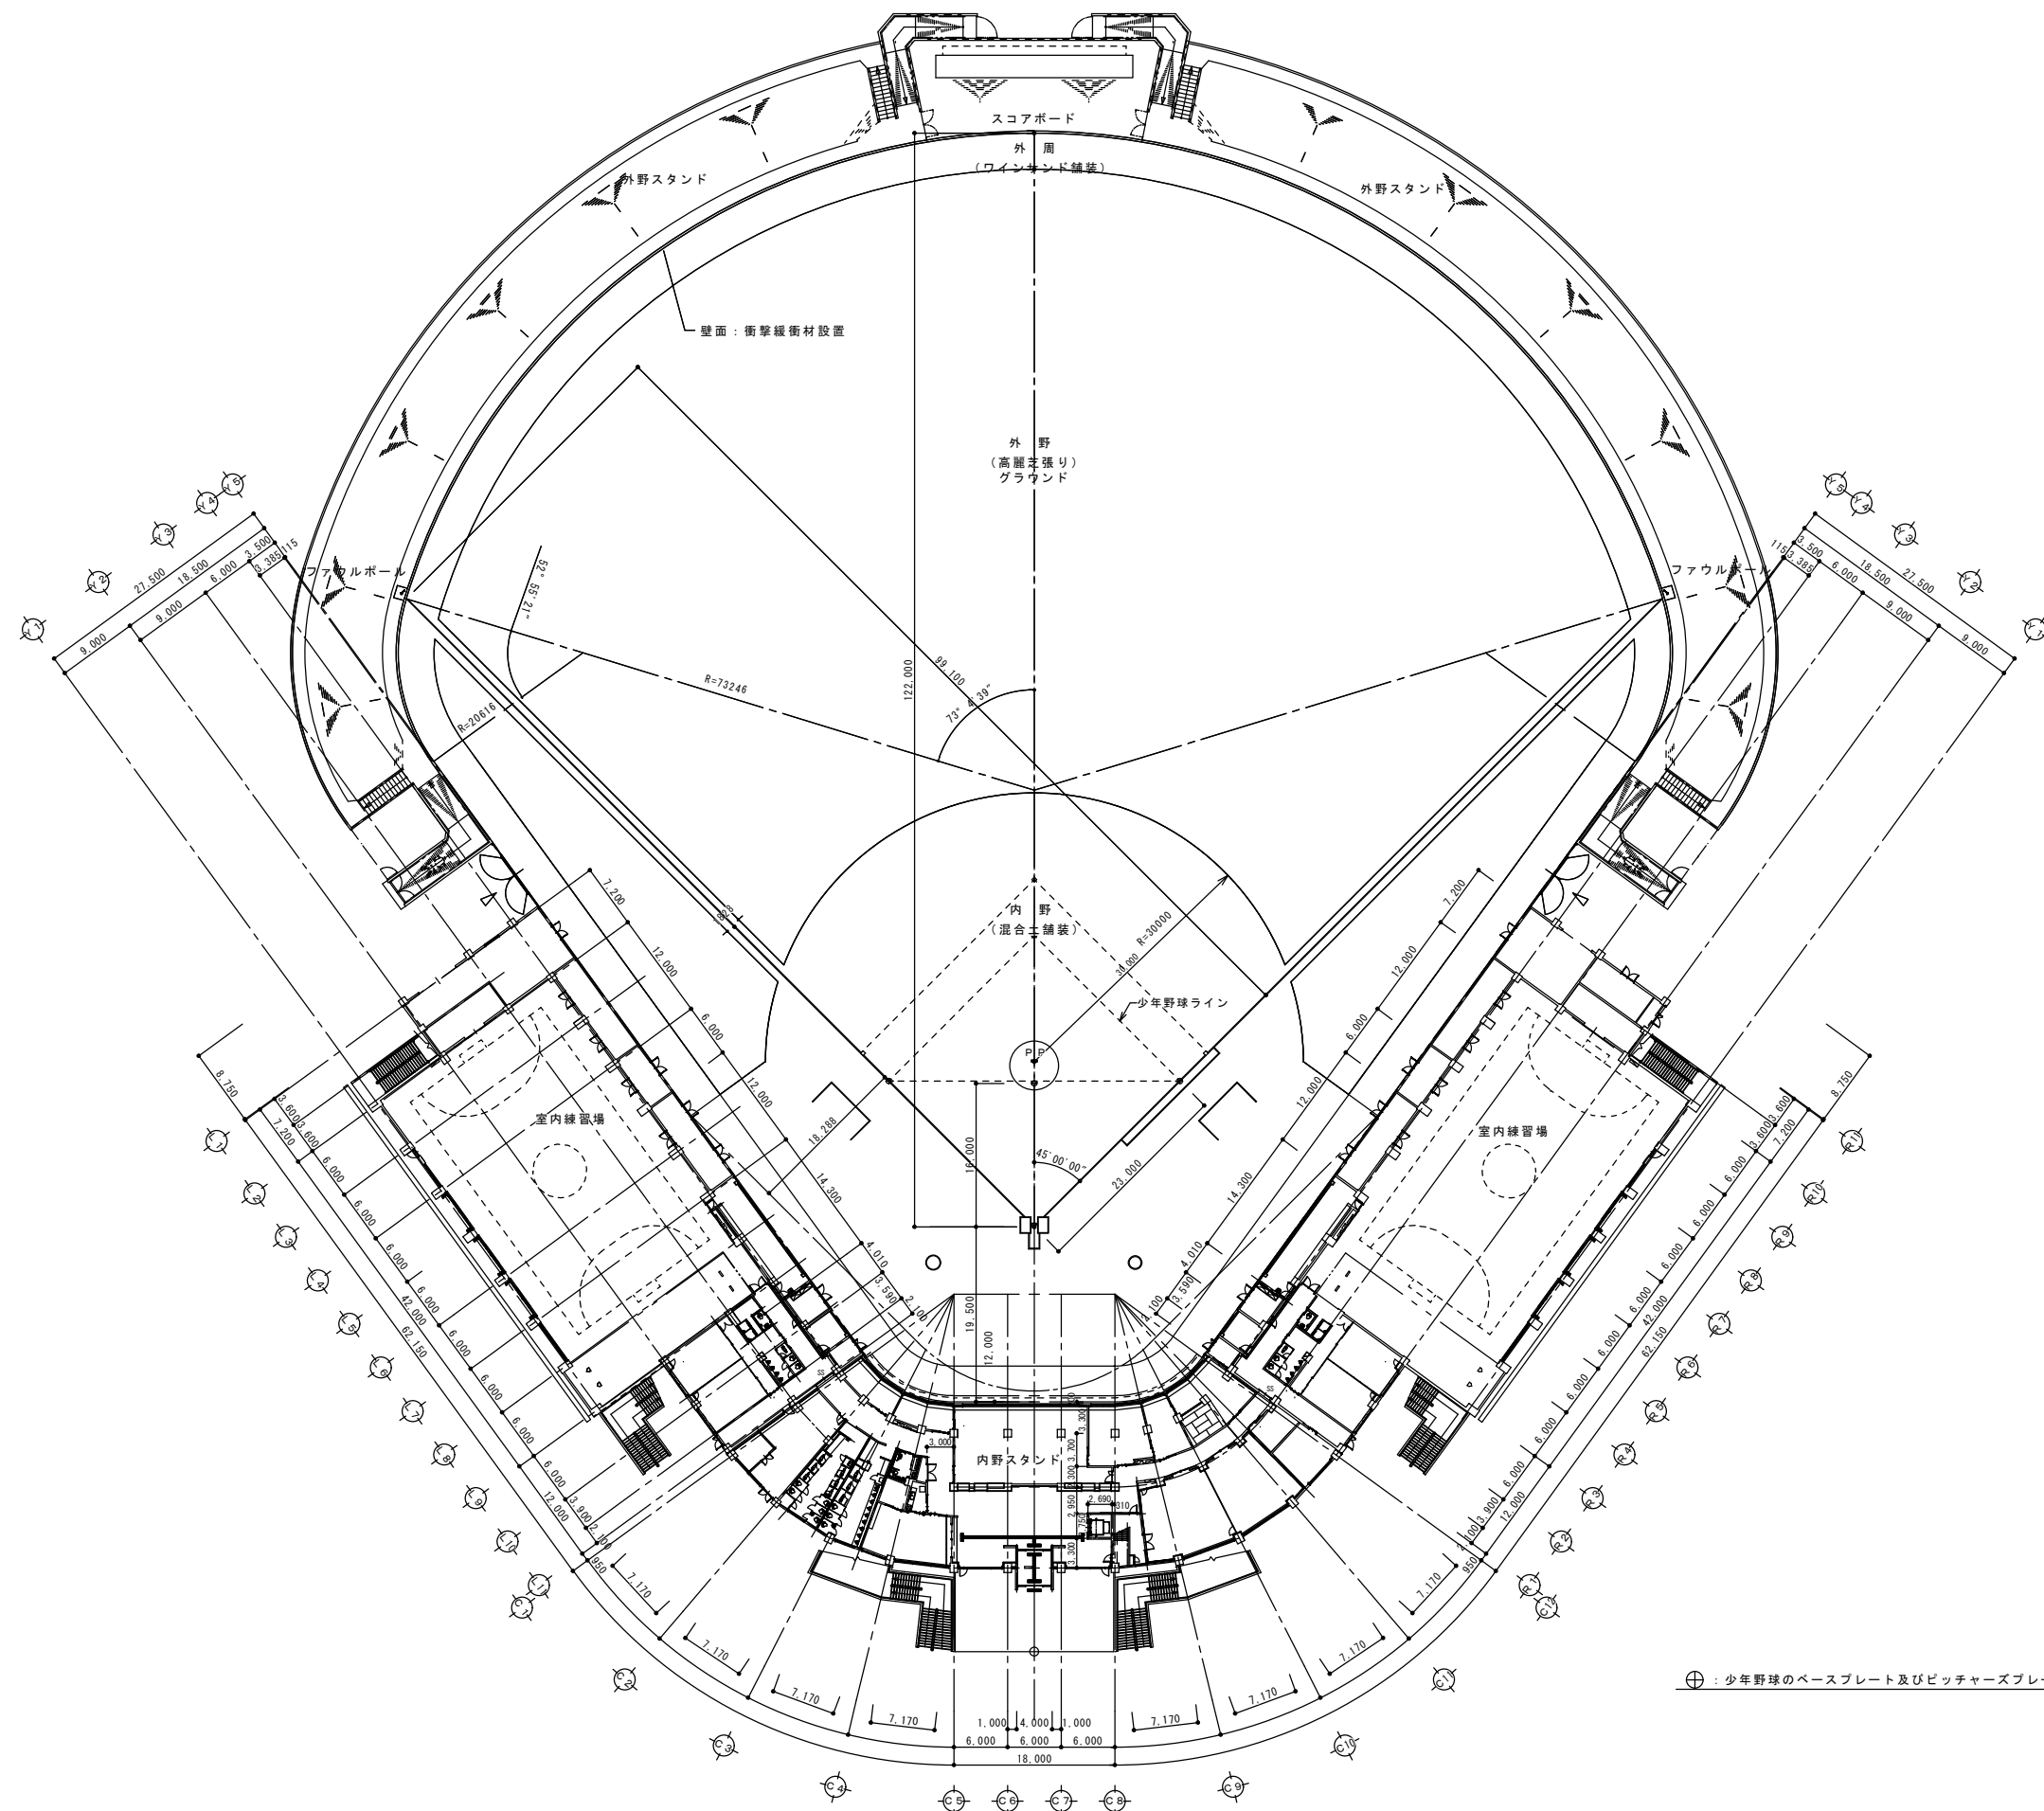

⊕ : 少年野球のベースプレート及びピッチャーズプレート位置を示す

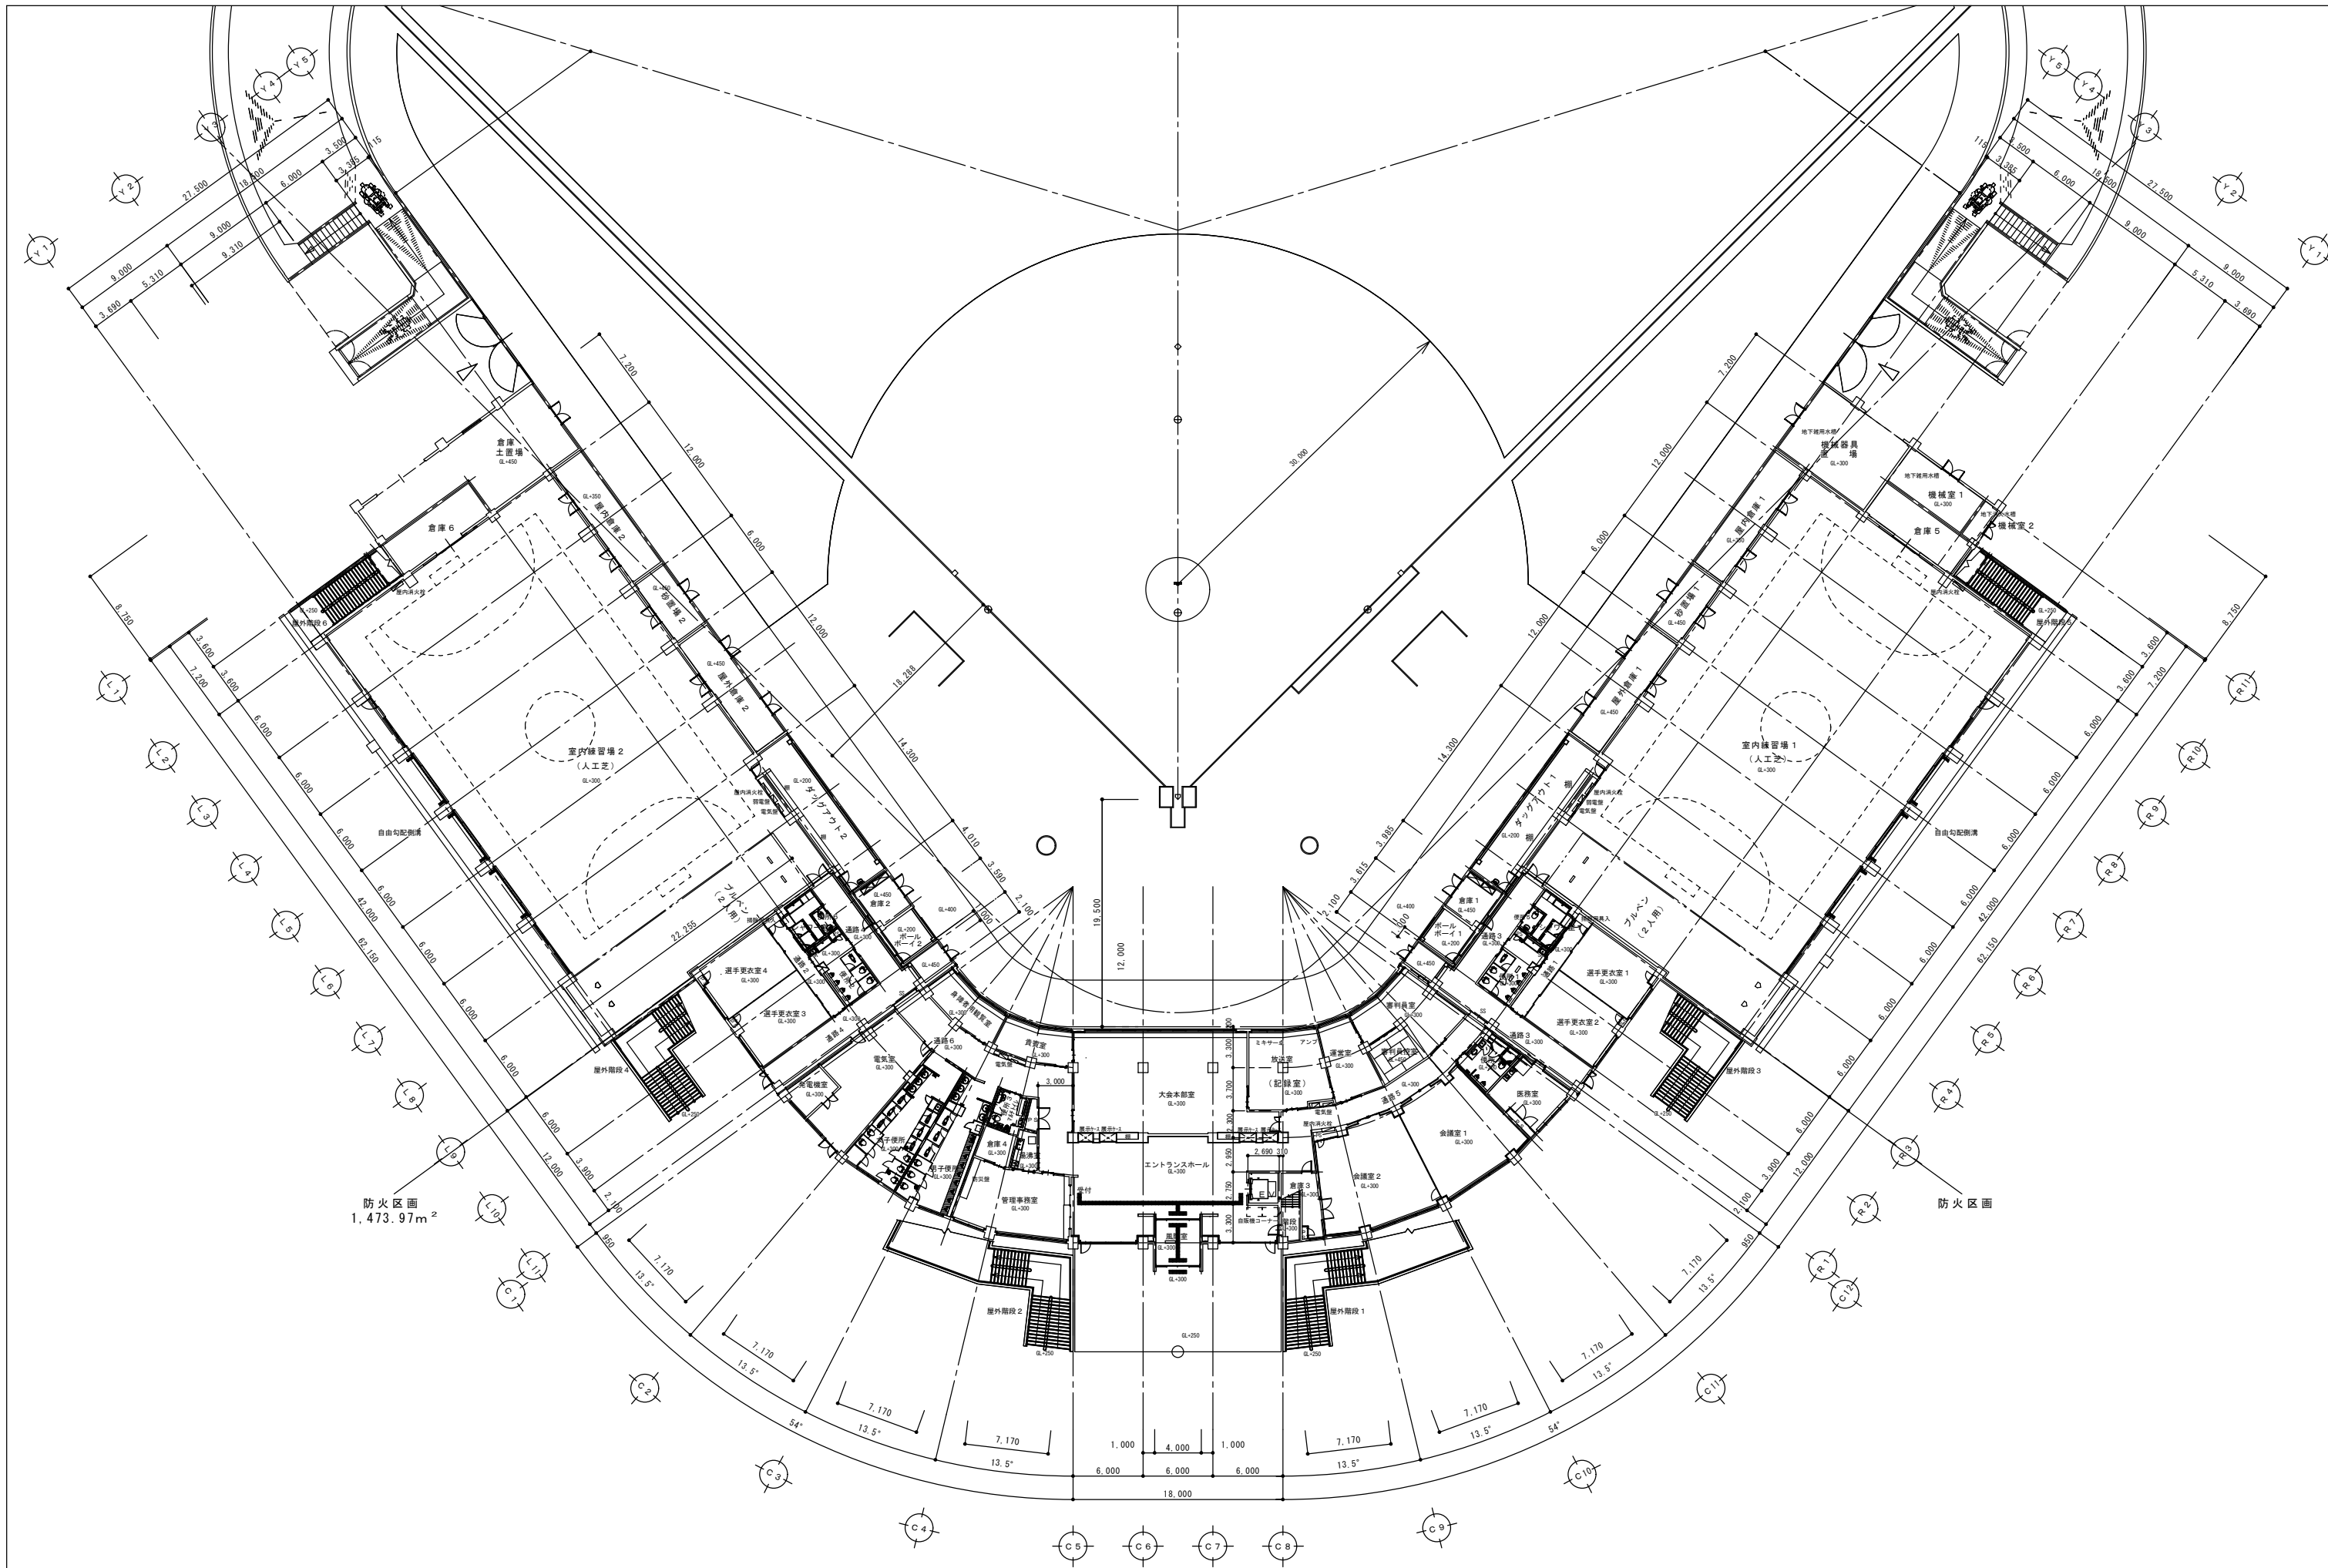


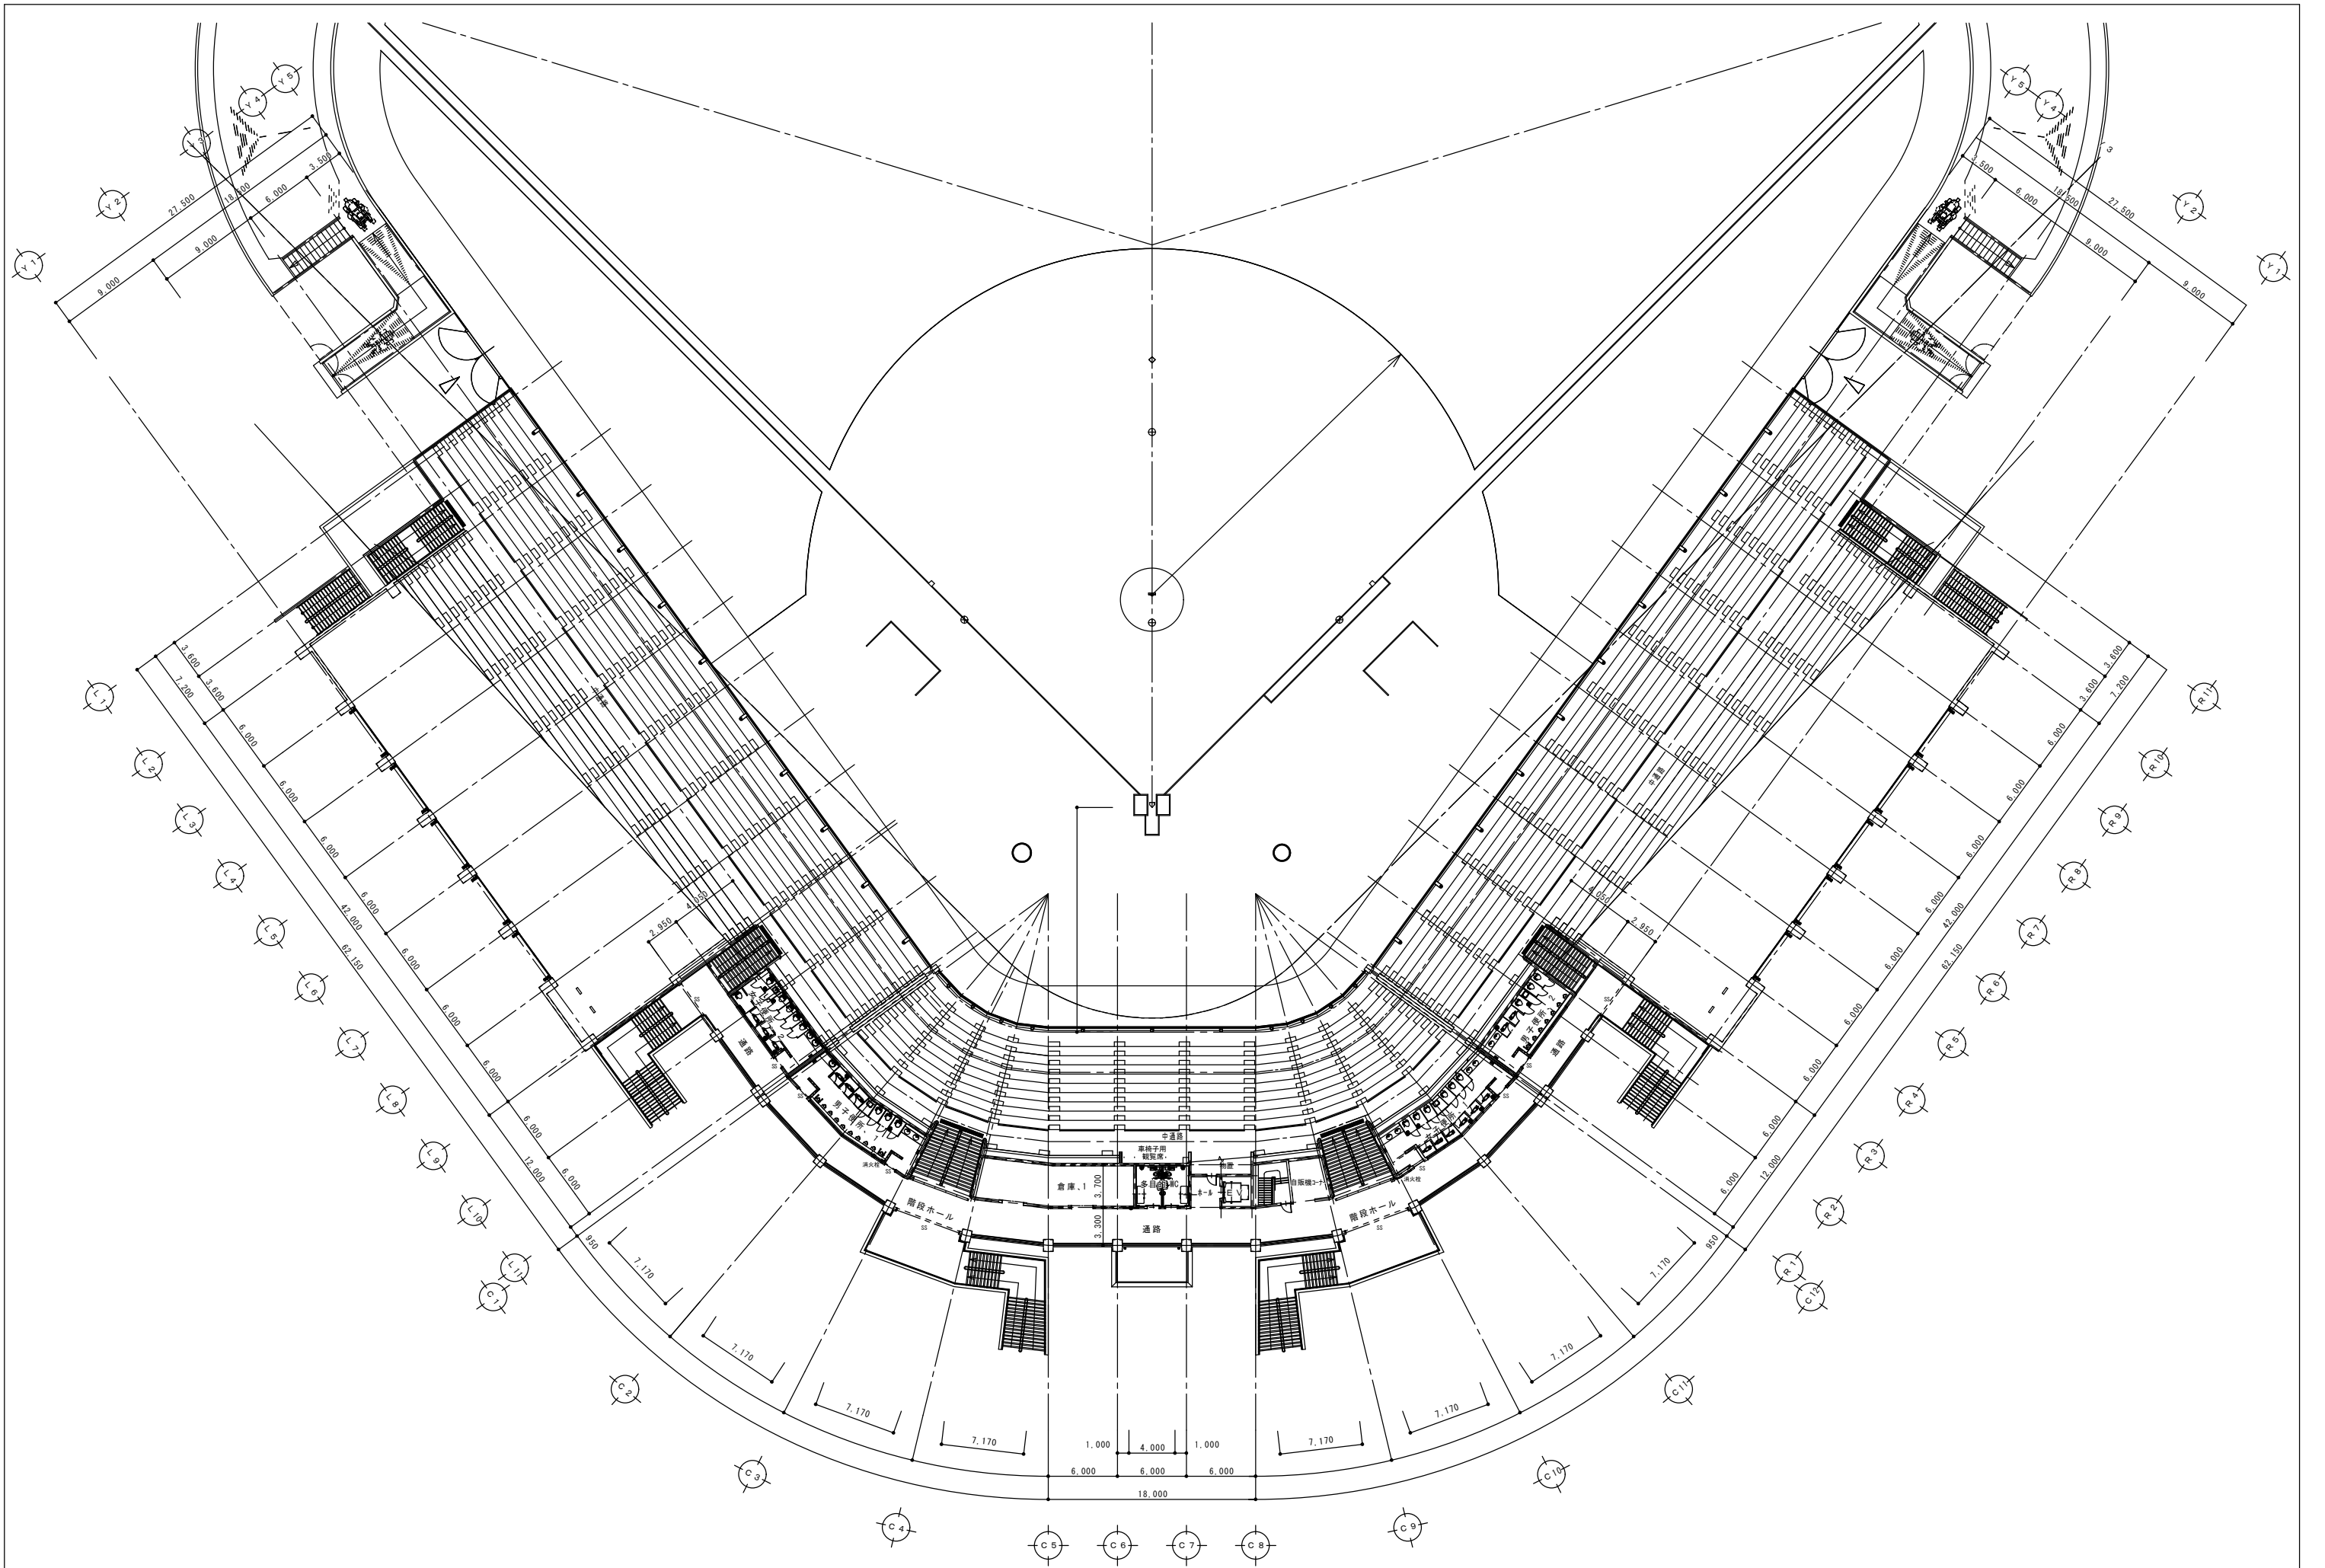



ルーフドレン	
鋳鉄製縦引き1007スファルト防水用	14ヶ所
鋳鉄製横引き607スファルト防水用 鋳鉄製縦引き607スファルト防水用	1ヶ所(屋上) 2ヶ所(玄関)
鋳鉄製縦引き100P C版用	31ヶ所


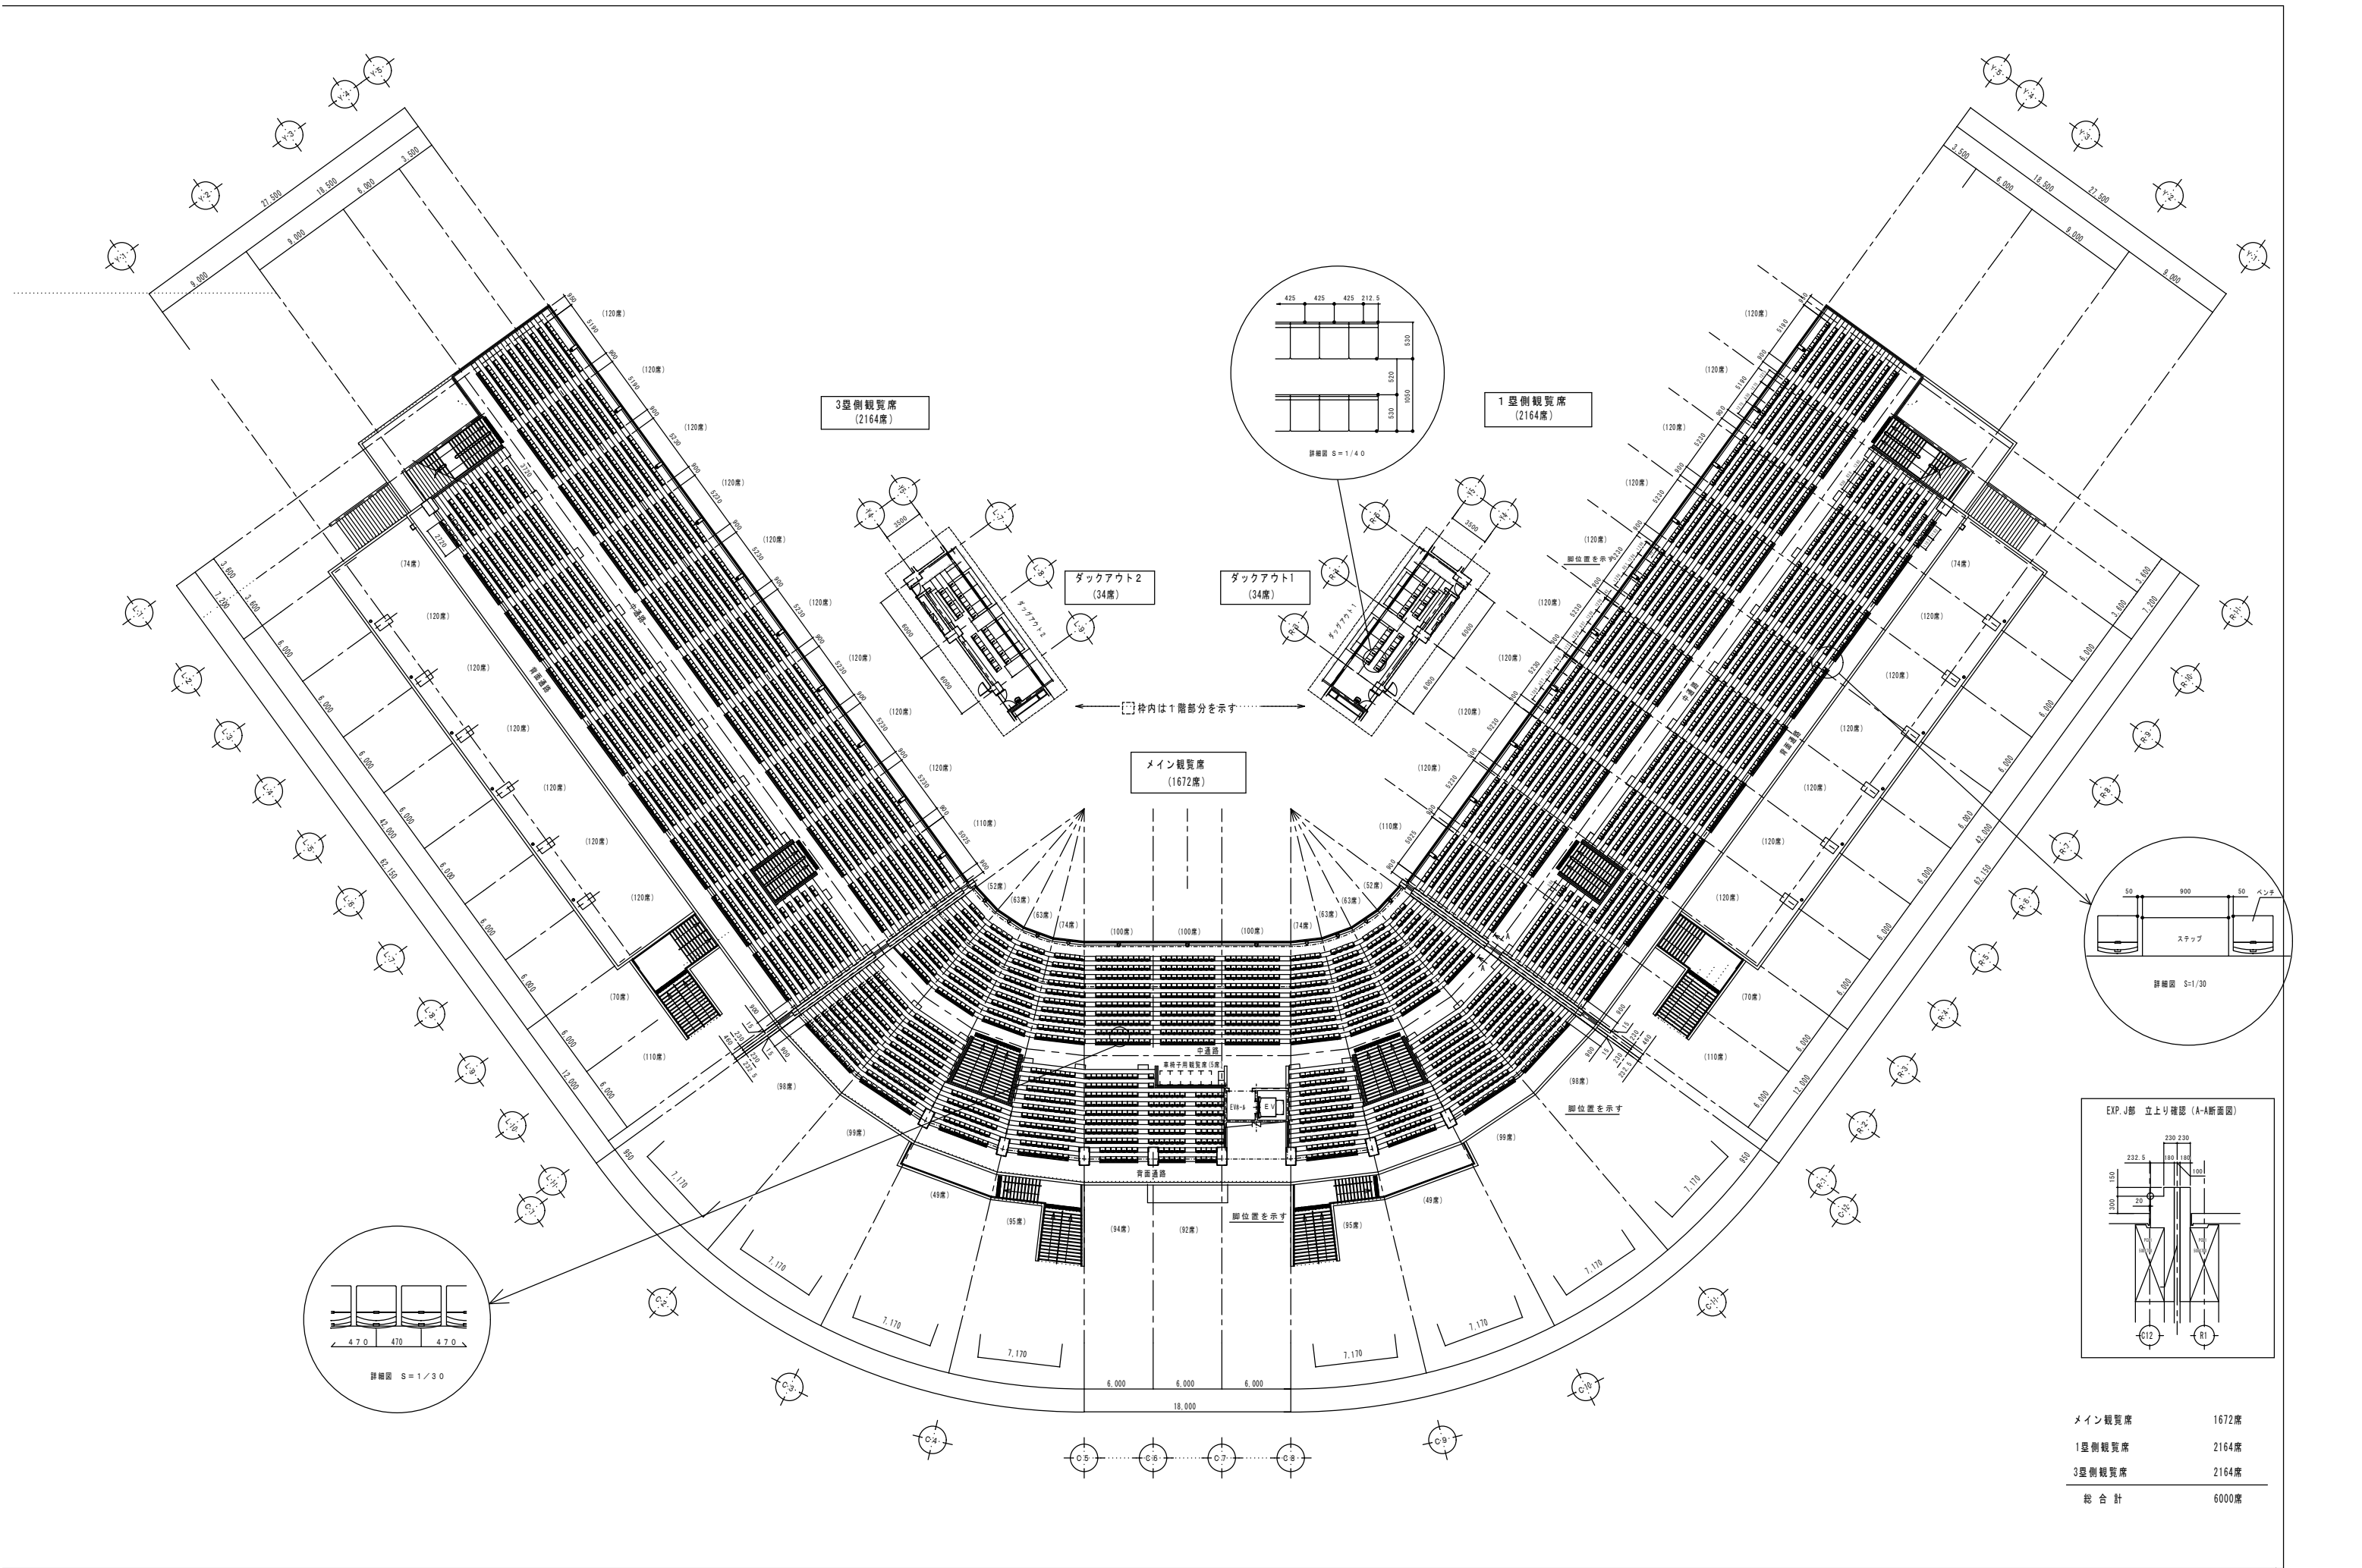

メイン観覧席	1672席
1塁側観覧席	2164席
3塁側観覧席	2164席
総 合 計	6000席